

Highwall Treatment



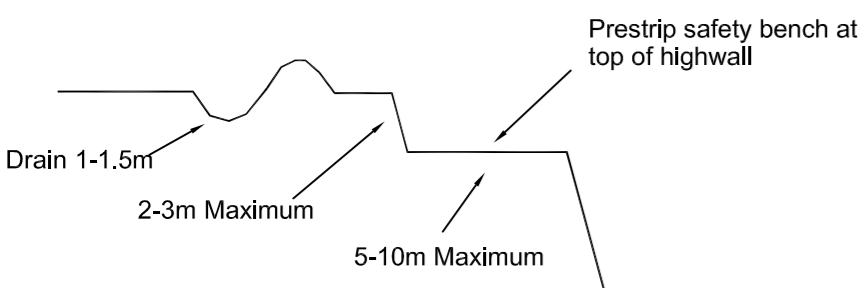


DIAGRAM A

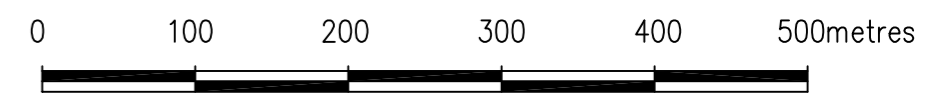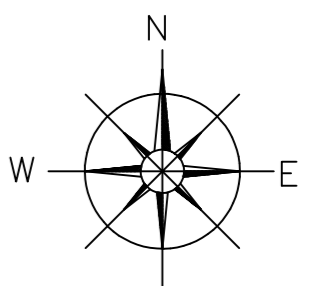

LEGEND


- Lease Boundary
- Colliery Holding Boundary
- Area to be Disturbed
- Existing Dam
- Flowlines
- Undisturbed Areas & Rehabilitation Complete
- Current Revegetation
- Previously Rehabilitated & Under Maintenance
- Infrastructure
- Unshaped Overburden
- Freedig Stockpiles
- Rehabilitation Schedule

I, Holder of Mine Surveyors Certificate of Competency, Certify that to the best of my knowledge and belief this plan conforms to the accuracy & standards required by the Dept of Mineral Resources, NSW.

..... Mine Surveyor Date

I, Holder of Mine Managers Certificate of Competency, certify that the information on this plan is a true indication of the proposed development.

..... Mine Manager Date

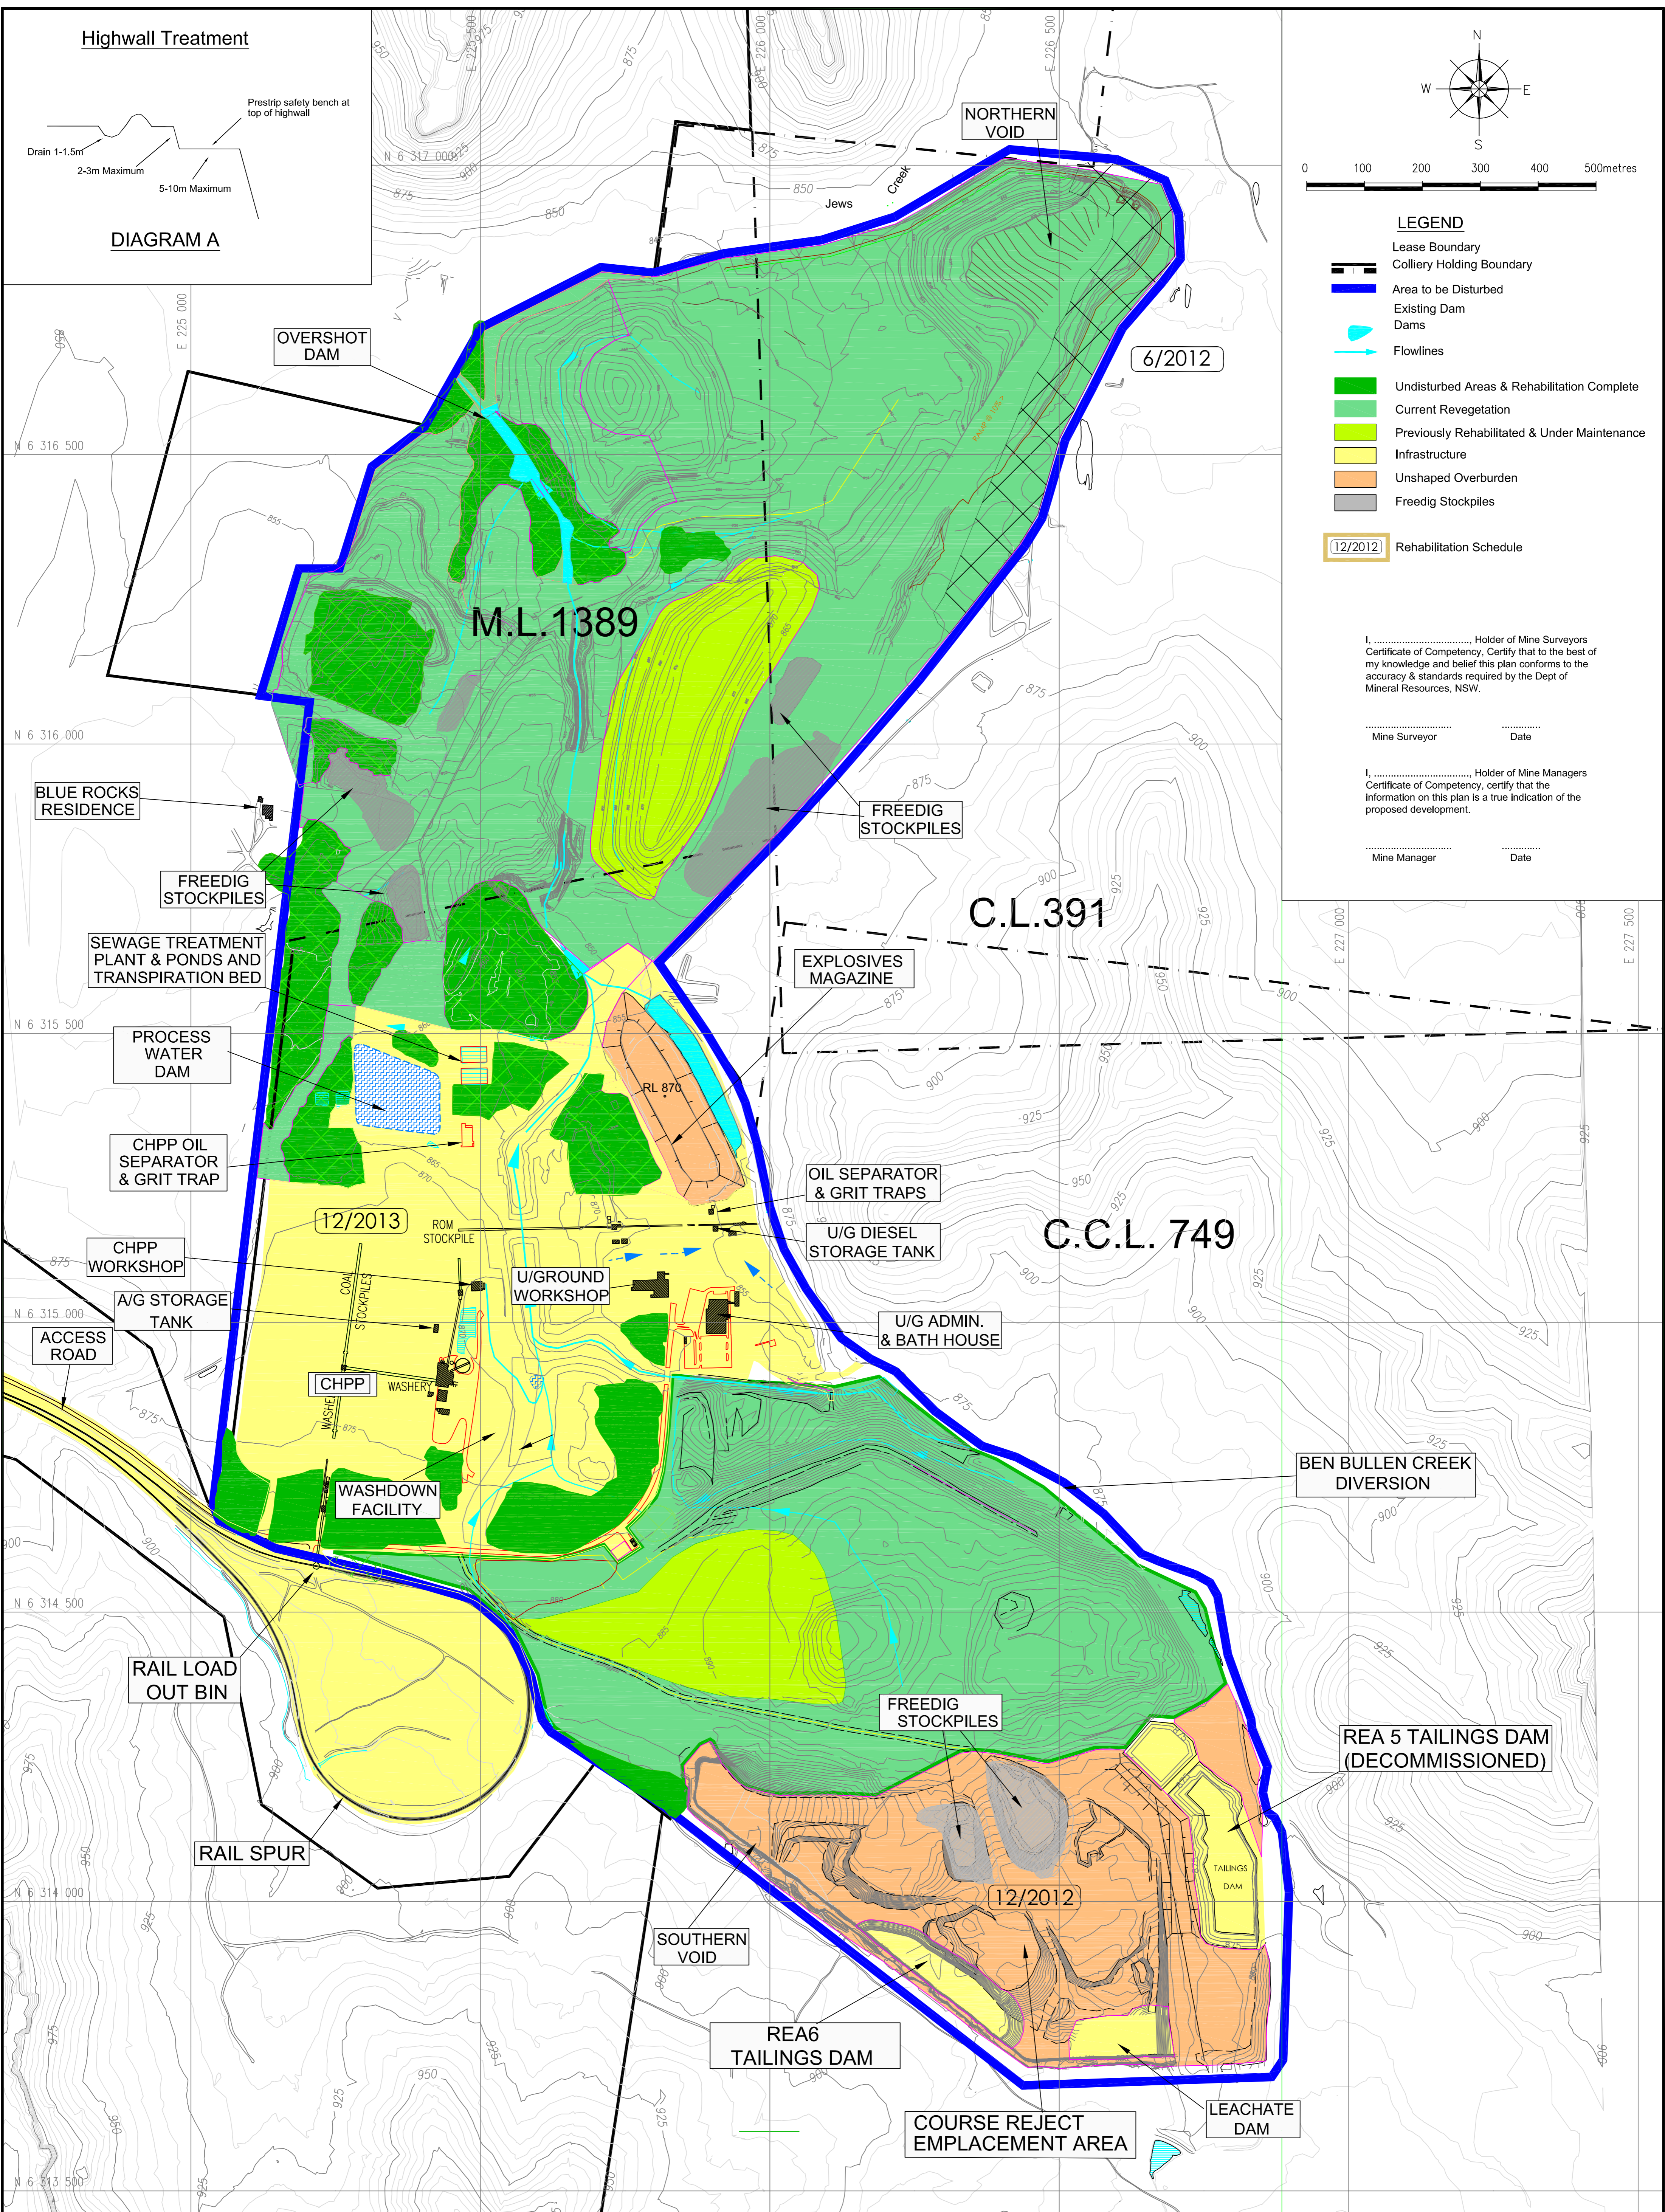

REV.	DATE	BY	DESCRIPTION	CHK.
E	18.02.10	JS	Updated Rehabilitation Areas & Schedule	TK
E	10.02.09	JS	Updated Rehabilitation Areas & Schedule	TK
D	01.02.08	JS	Updated Rehabilitation Areas & Schedule	TK
C	23.08.07	JS	Updated Rehabilitation Areas & Schedule	TK
B	07.07.06	NM	Legend Updated and Water Management Clarified.	PB
A	June 06	TB	Issued Drawing	JF

Computer Path: G:\techserv\Technical Services\Survey\Survey Plans\Environmental\MOPs\2009AEMR\BB 2009 AEMR-PLAN1.dwg

BAAL BONE COLLIERY					Job
2009 Baal Bone Annual Environmental Report					Dwg No.
Plan 1 - Mining Activities and Surface Facilities Site Plan					Rev. E
Date 18.02.2010	Scale: 1:5000	Drawn JWS	Checked TK	Approved JH	Sheet A1