



LD3 and LD6
approximately 1.7km
East - see Drawing 2

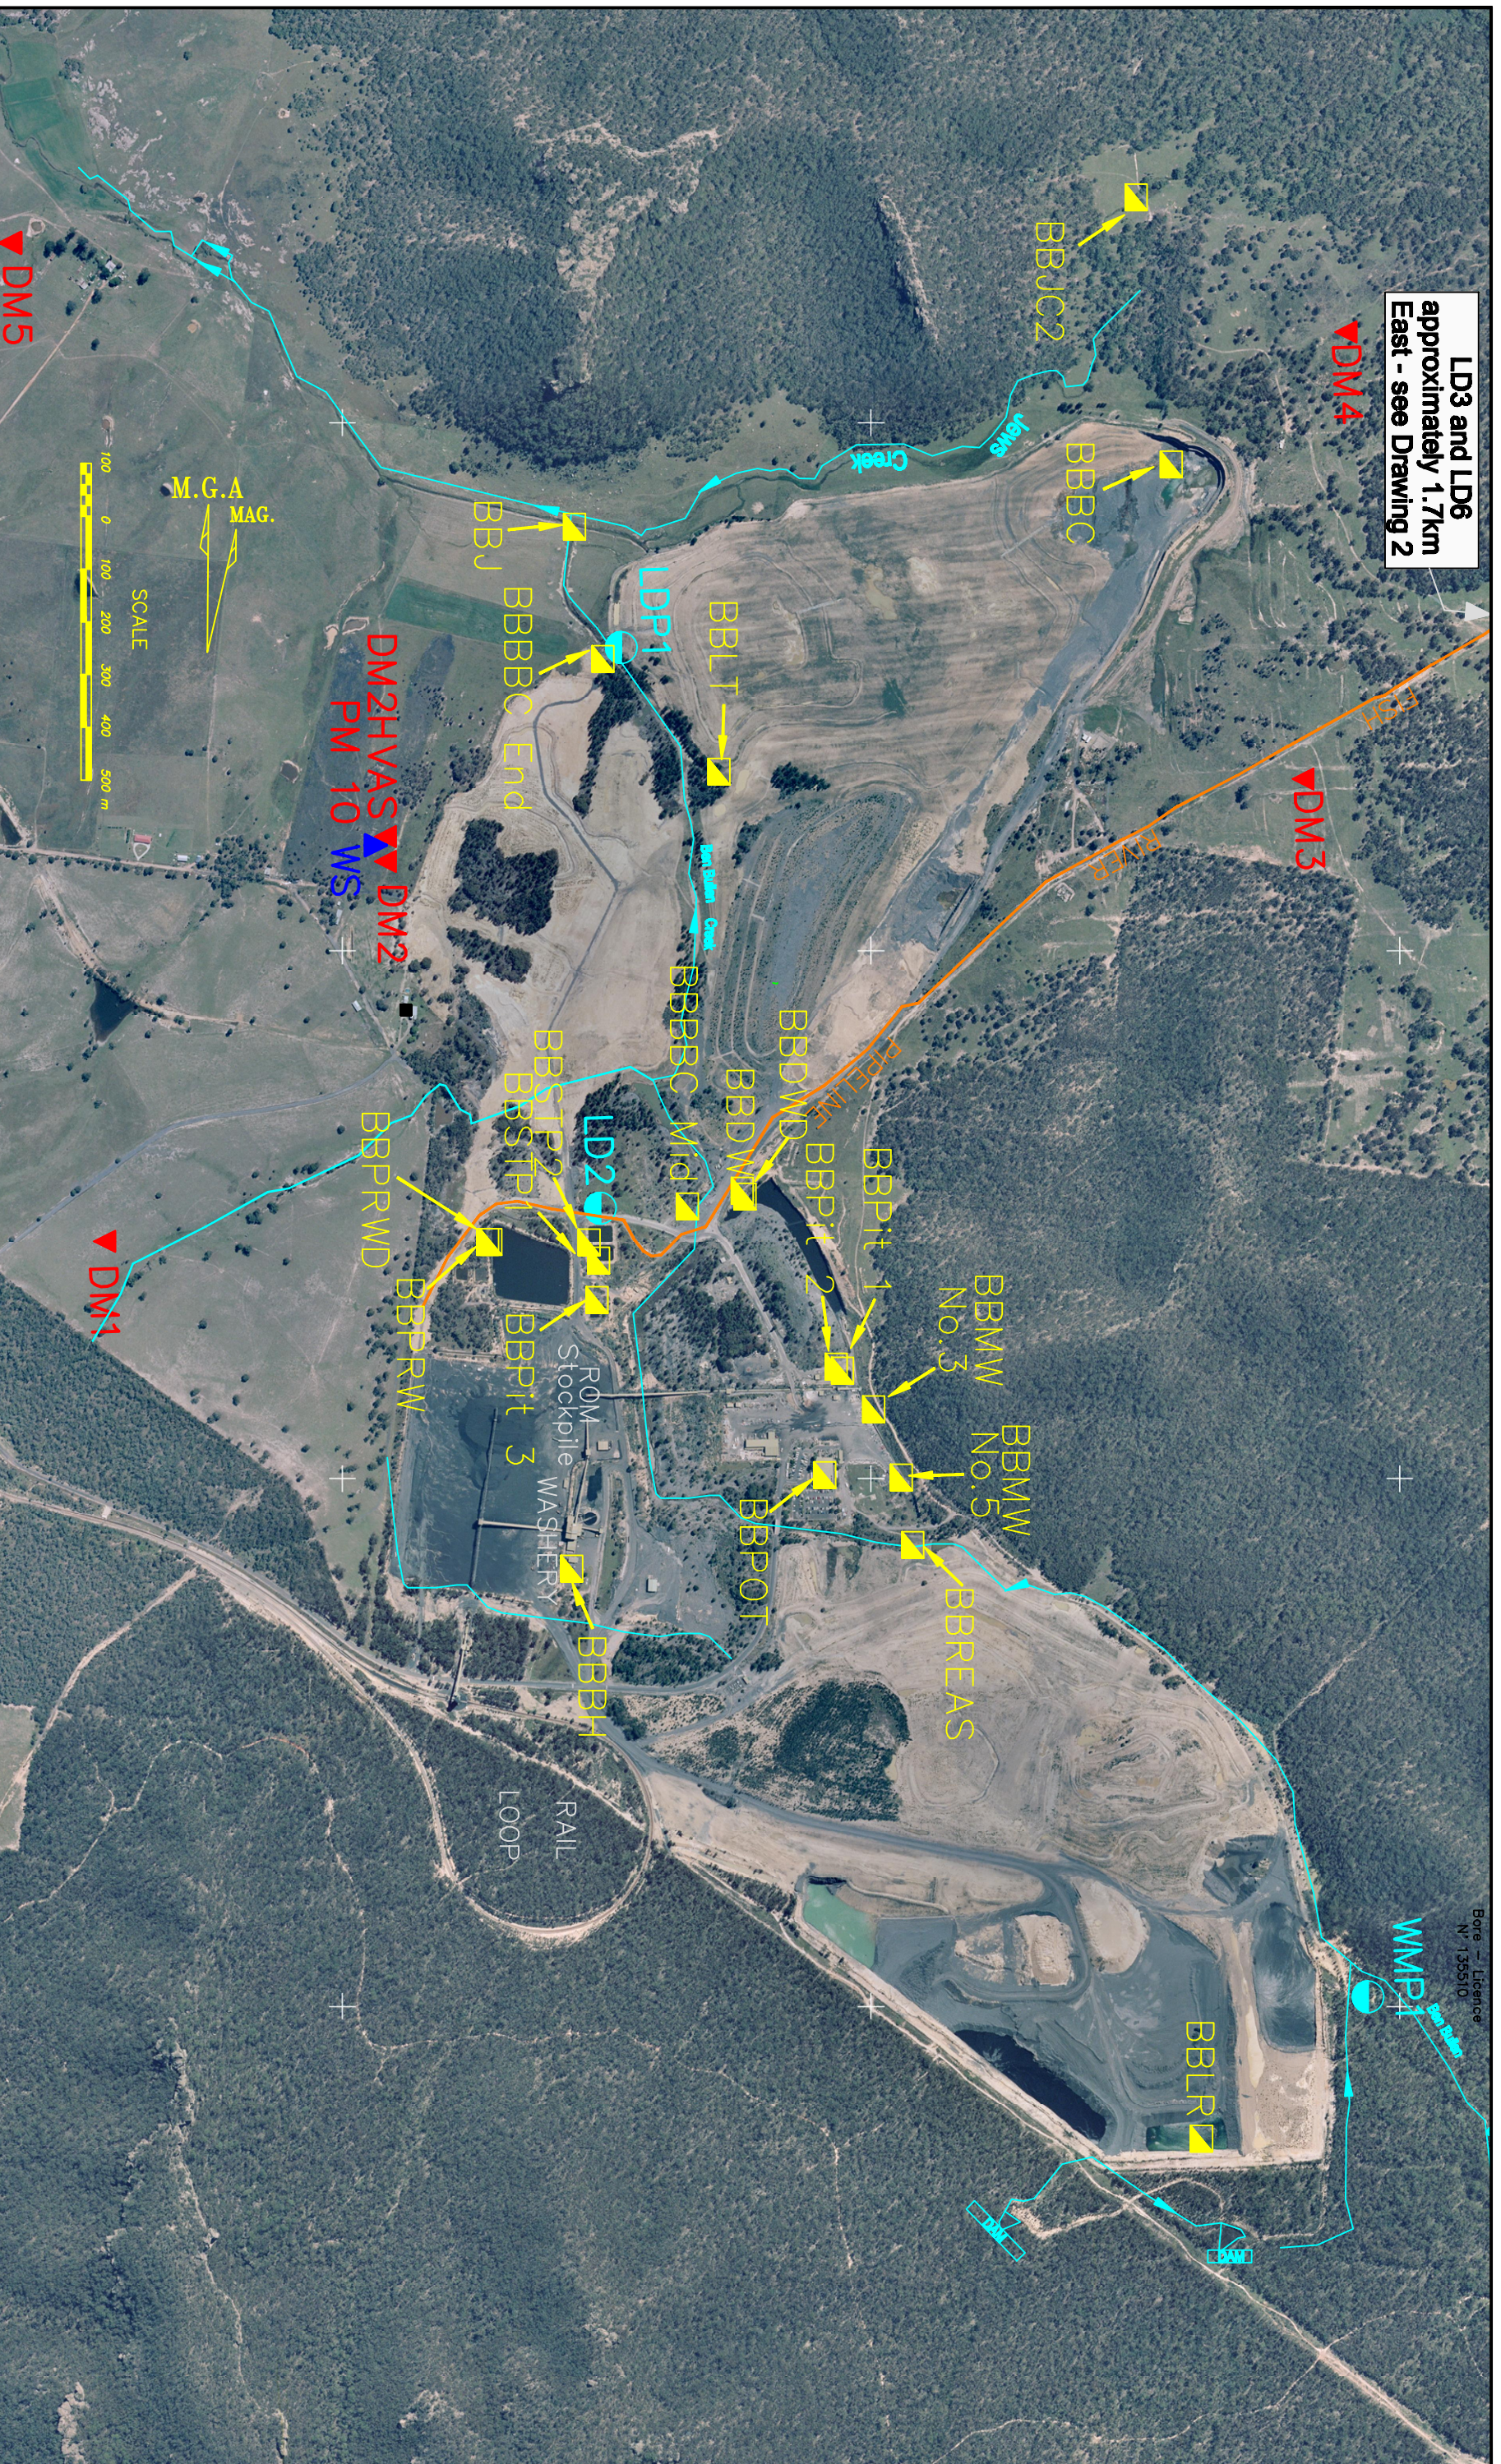

Boye - Licence
N° 135510

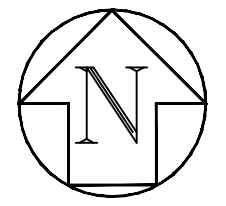

1 Surface Water Monitoring Site


1 Deposited Dust Monitoring Site

Drainage Path

Fish river pipeline

Weather Station

1 Internal Water Monitoring Points

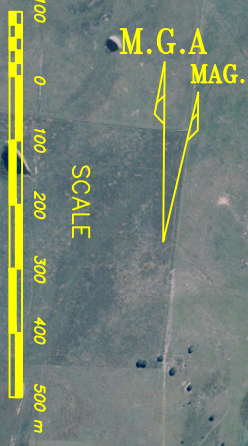

DRAWN
JWS
DATE
10/1/2008

REVISION
1/2/2012
CHECKED
APPROVED


SCALE
NTS

BAAL BONE COLLIERY

2011 LICENCED MONITORING SITES

COMPUTER PATH
G:\techserv\Technical Services\Survey\Survey Plans\
Environmental\MOPs\2011AEMR\

OAKBRIDGE

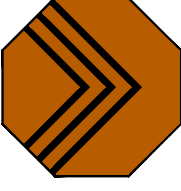

PTY LIMITED

DRAWING No.
Drawing 1

A3